


④ CONCEPTUAL SECTION
SCALE : N.T.S.

GENERAL NOTES


1. TAKE OWNER'S APPROVAL PRIOR TO DEMOLISHING AND REMOVAL OF ANY ITEM.
2. CONTRACTOR IS RESPONSIBLE OF CLEANING AND REMOVING DEBRIS FROM THE SITE AT THE END OF EACH DAY.
3. CONTRACTOR WILL BE RESPONSIBLE TO REPAIR ANY DAMAGE TO THE BUILDING STRUCTURE.

HVAC NOTES


ALL THE HVAC IS EXISTING. THERE WILL NOT BE ANY CHANGES TO THE EXISTING SYSTEM EXCEPT REPLACING DAMAGED DIFFUSERS AND RETURN AIR GRILLE.

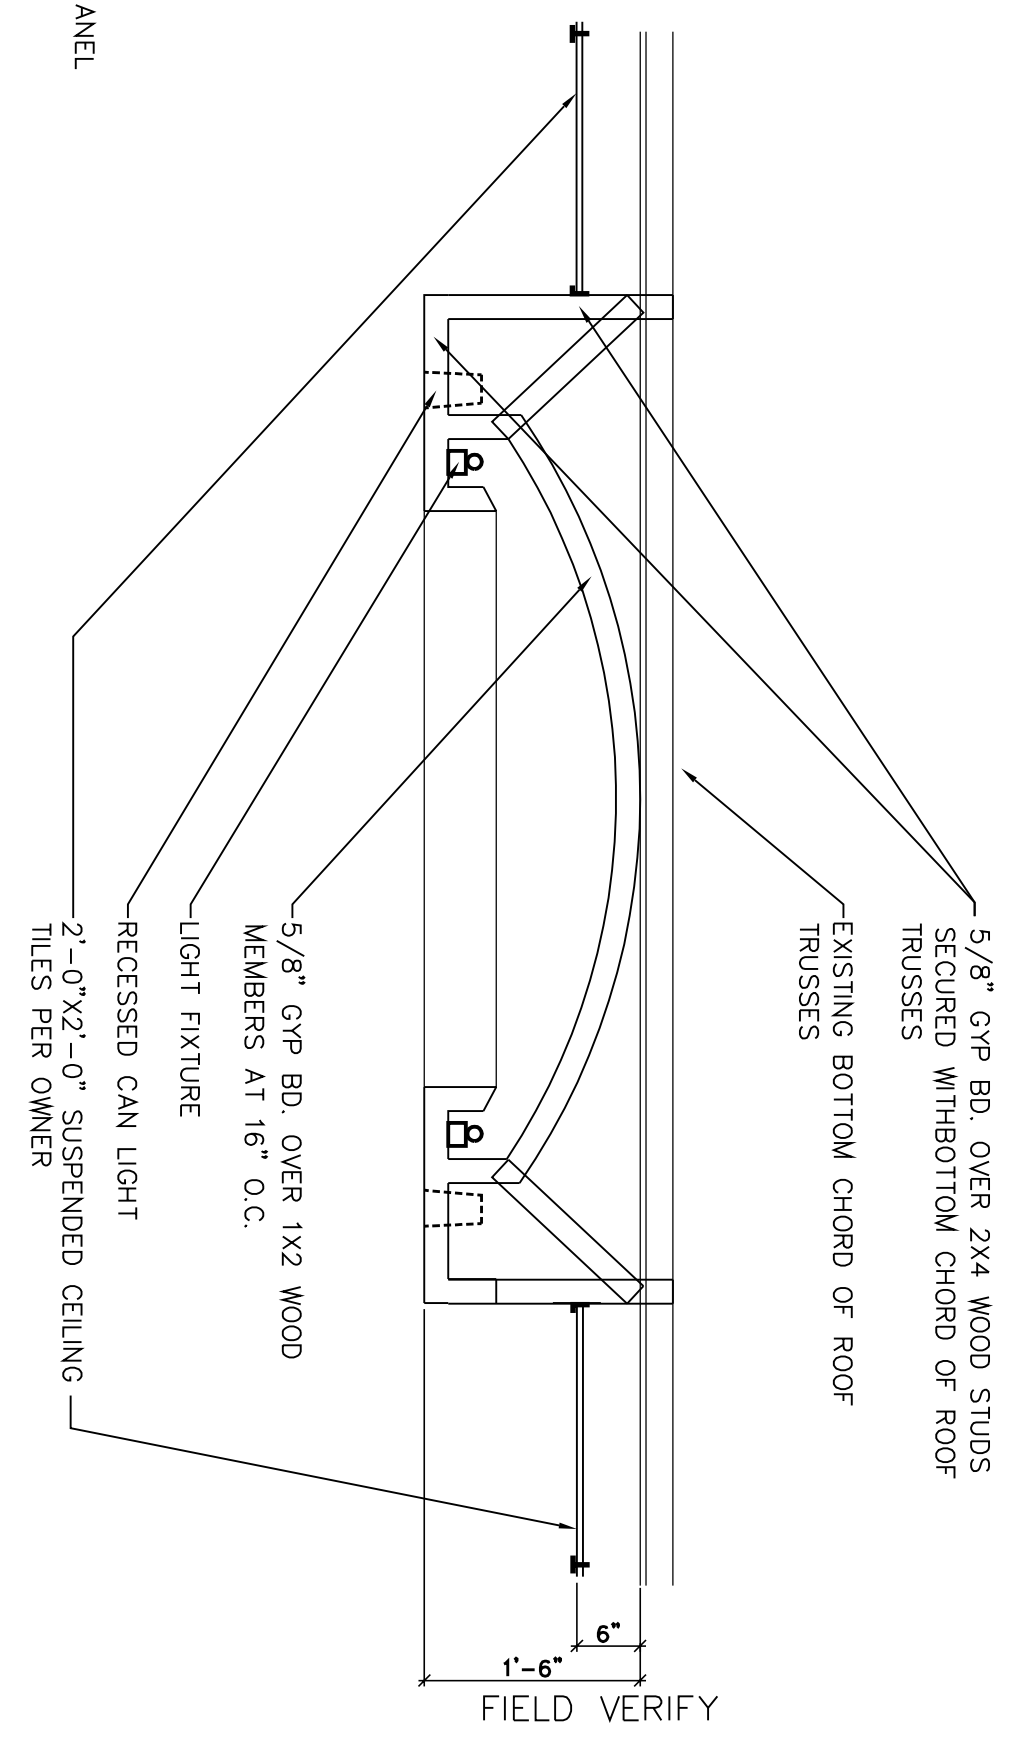

① DETAIL AT VAULTED CEILING
SCALE : N.T.S.

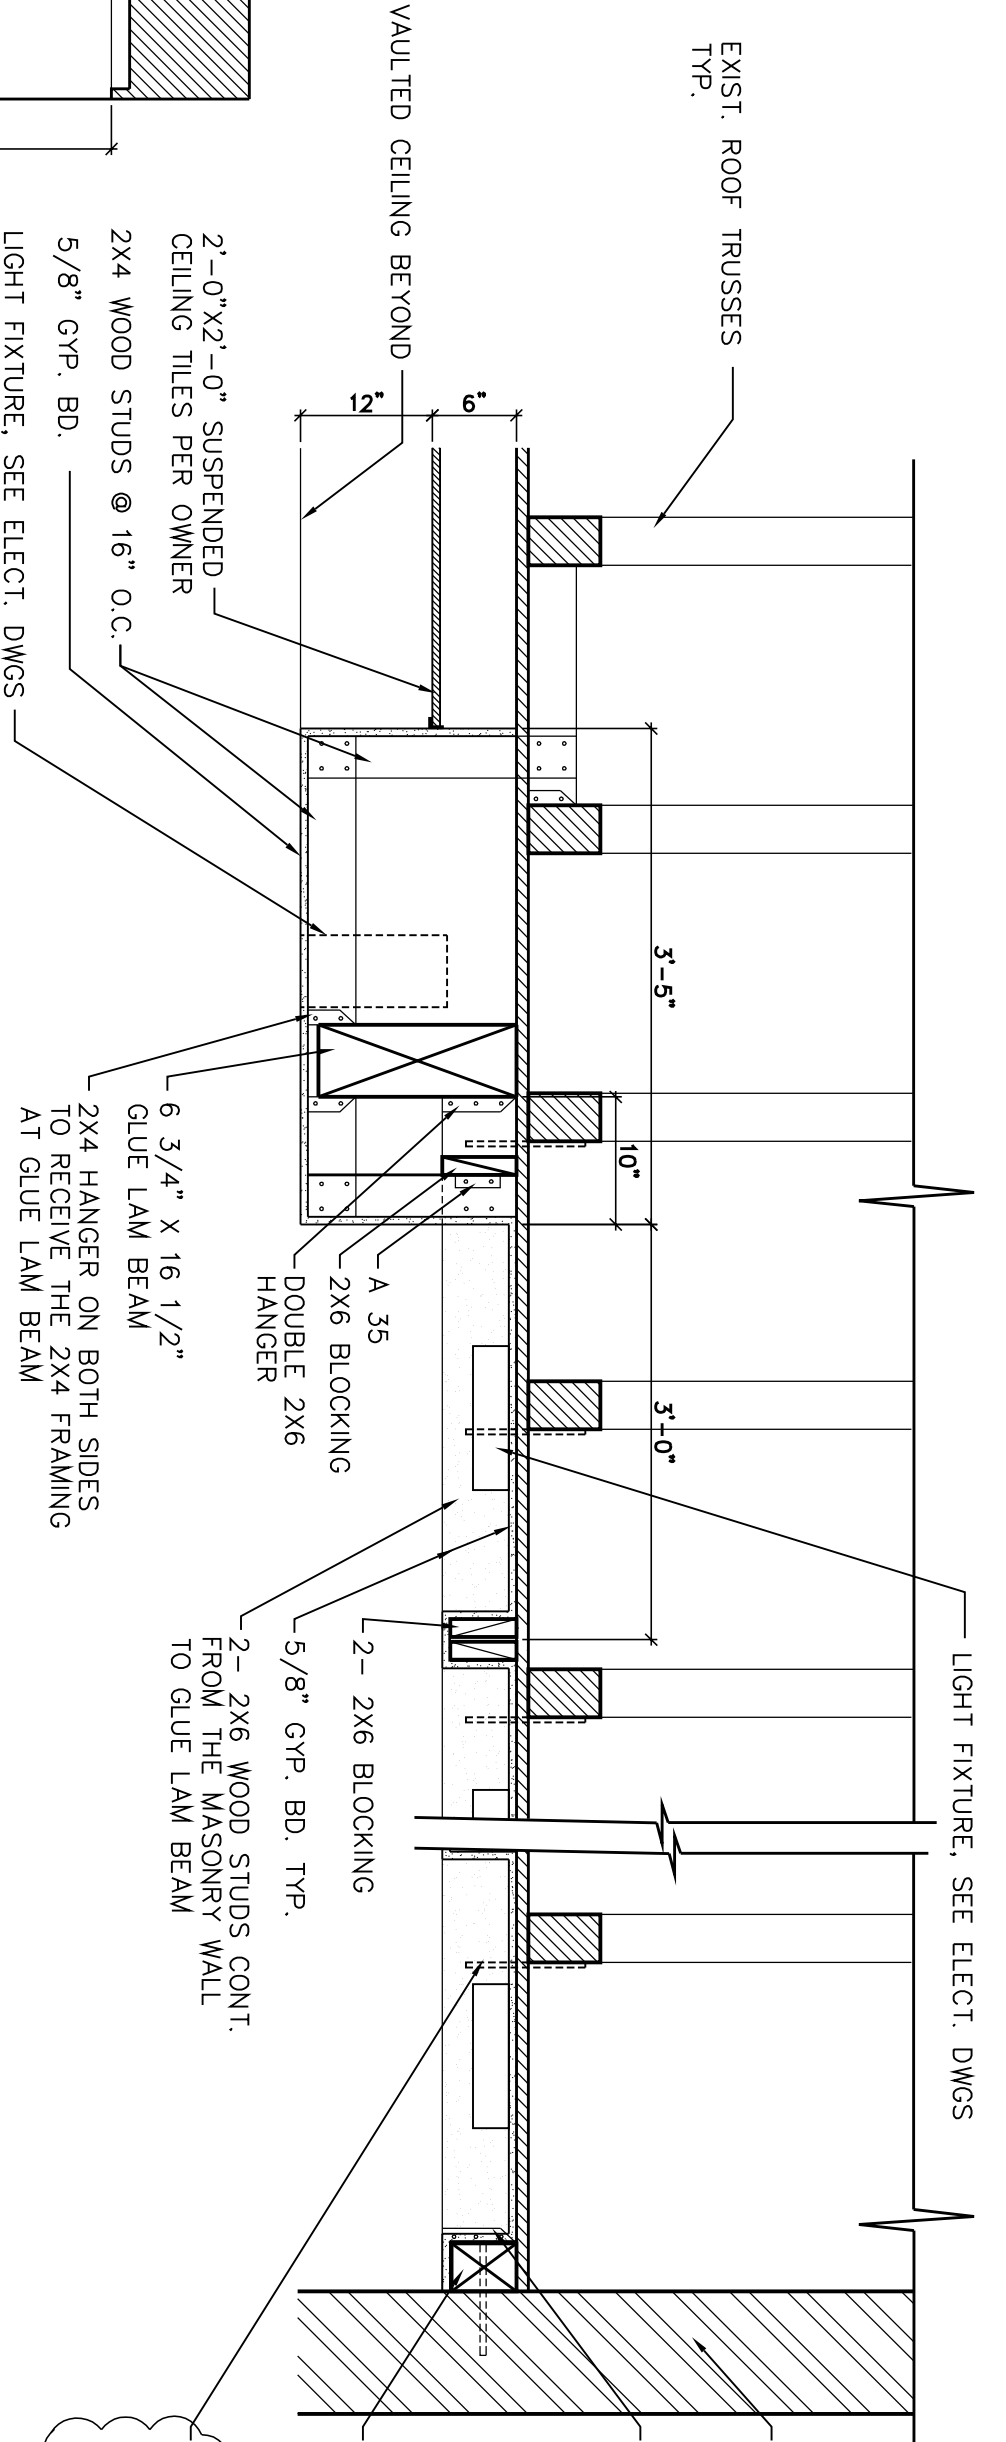

② DETAIL AT GRID CEILING
SCALE : N.T.S.

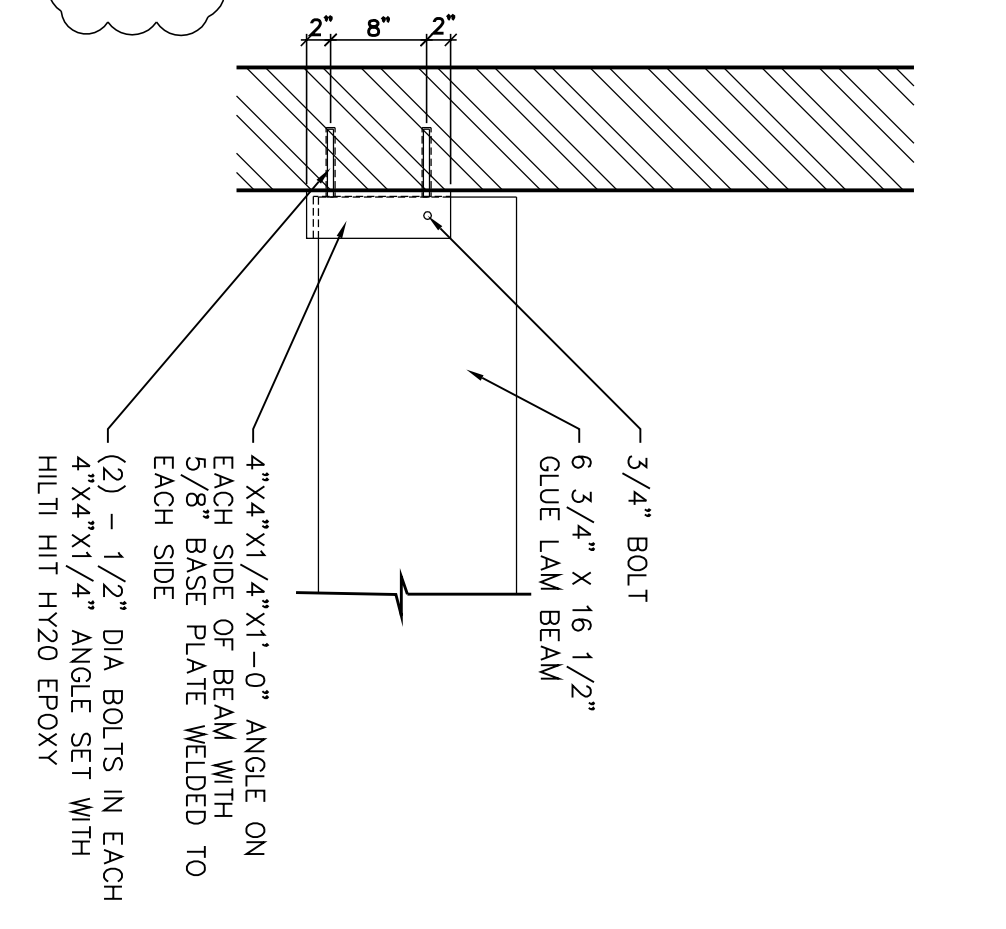

③ DETAIL AT GLUE LAM BEAM BEARING
SCALE : N.T.S.

REFLECTED CEILING PLAN AND DETAILS

SCALE : 3/16" = 1' - 0"

REVISIONS	DATE
1 CITY COMMENTS	8/28/06



OWNER'S REPRESENTATIVE:
MR. RAVINDER AGRAWAL (602) 538-8104

REMODELING OF EXIST. HALL

HINDU TEMPLE OF ARIZONA
3019 North Hayden Road
Scottsdale, AZ, 85251-6616
P h : (480) 874 - 3200

Architecture & Engineering Solutions LLC
Masterplanning / Architecture / Engineering / Construction Management
4020 North 20th Street, Suite 308 / Phoenix / Arizona 85016 / 602-241-3335 / Fax 602-241-3353

PROMPT PAYMENT NOTIFICATION
THIS CONTRACT ALLOW THE OWNER TO MAKE PAYMENT WITHIN THIRTY 30 DAYS AFTER CERTIFICATION AND APPROVAL OF BILLINGS AND ESTIMATES.

DRAWING NO.	A2
DATE	8-24-06
DESIGNED BY	KRISHNA KRISHNA
CHECKED BY	KRISHNA KRISHNA
CONTRACT NO.	06020